


**PRELIMINARY**

No	Revision	Note: * indicates signatures on original issue of drawing or last revision of drawing	Drawn	Job Manager	Project Director	Date
B		CROSS SECTION TITLES UPDATED	WS	CA*	AP*	02.06.20
A		PRELIMINARY ISSUE	WS	CA*	AP*	01.05.20

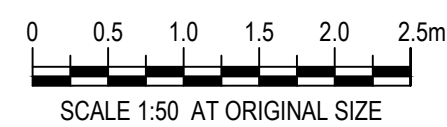

**GHD**

**DRAFT**  
02/06/2020

134 Queen Street East  
Hastings 4156, New Zealand  
T 64 6 870 9105 F 64 6 873 5281  
W www.ghd.com


**DO NOT SCALE**

GHD Limited  
Conditions of Use.  
This document may only be used by GHD's client (and any other person who GHD has agreed can use this document) for the purpose for which it was prepared and must not be used by any other person or for any other purpose.


Drawn	W. SMITH	Designer	R. TAN
Drafting Check		Design Check	
Approved (Project Director)	Date		
Scale	1:50-A1		

This Drawing must not be used for Construction unless signed as Approved

Client	<b>HASTINGS DISTRICT COUNCIL</b>		
Project	<b>SH51- WAIPATU</b>		
Title	<b>TYPICAL CROSS SECTIONS SHEET 1 OF 2</b>		
Original Size	<b>A1</b>	Drawing No:	<b>12520885-C591</b>
		Rev:	<b>B</b>

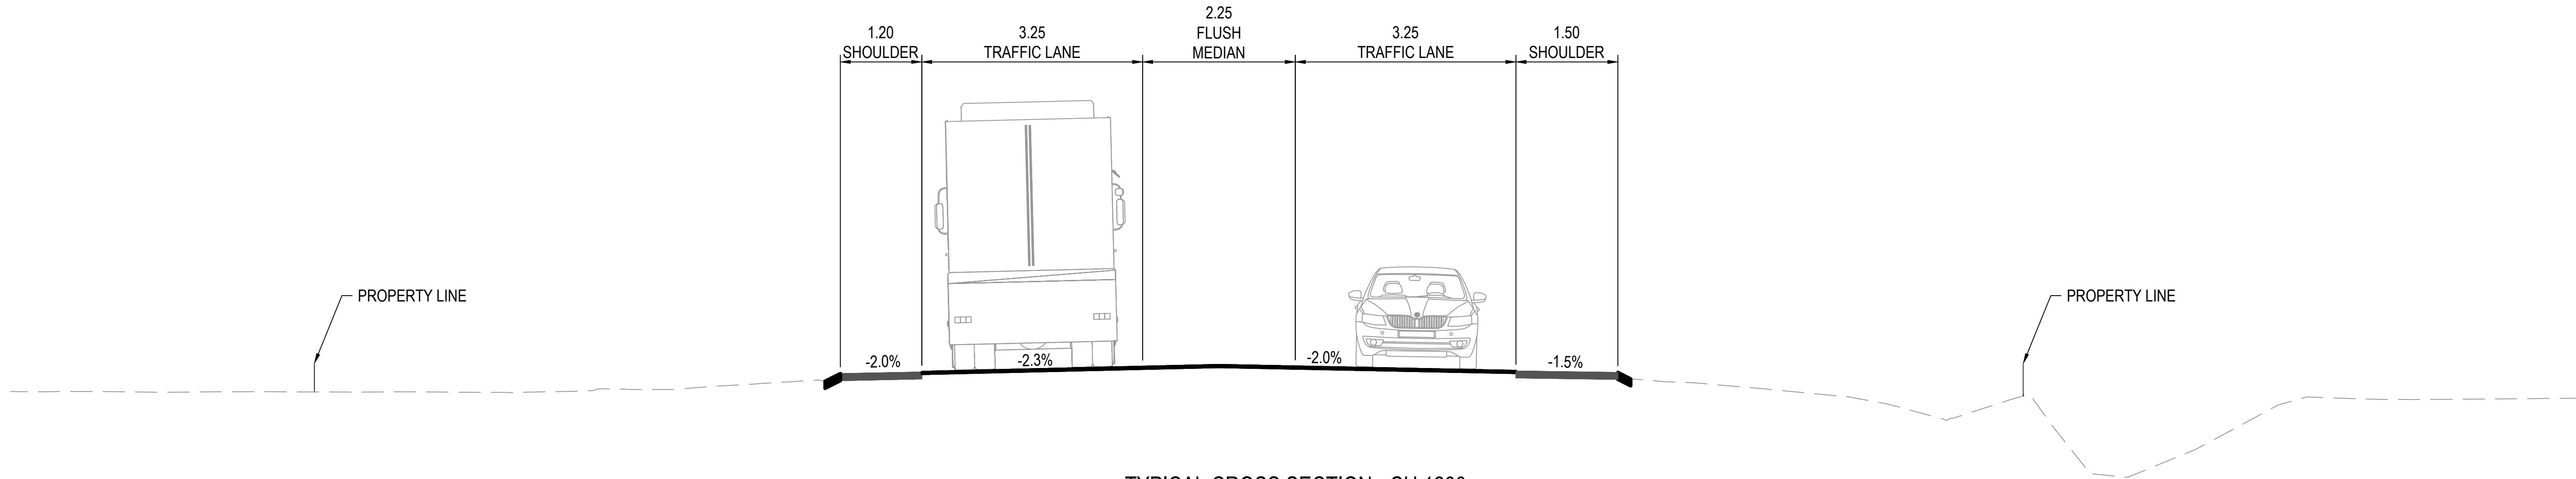


TYPICAL CROSS SECTION - CH 1280  
ST GEORGES ROAD TO  
WAIPATU SETTLEMENT ROAD  
SCALE 1:50-A1

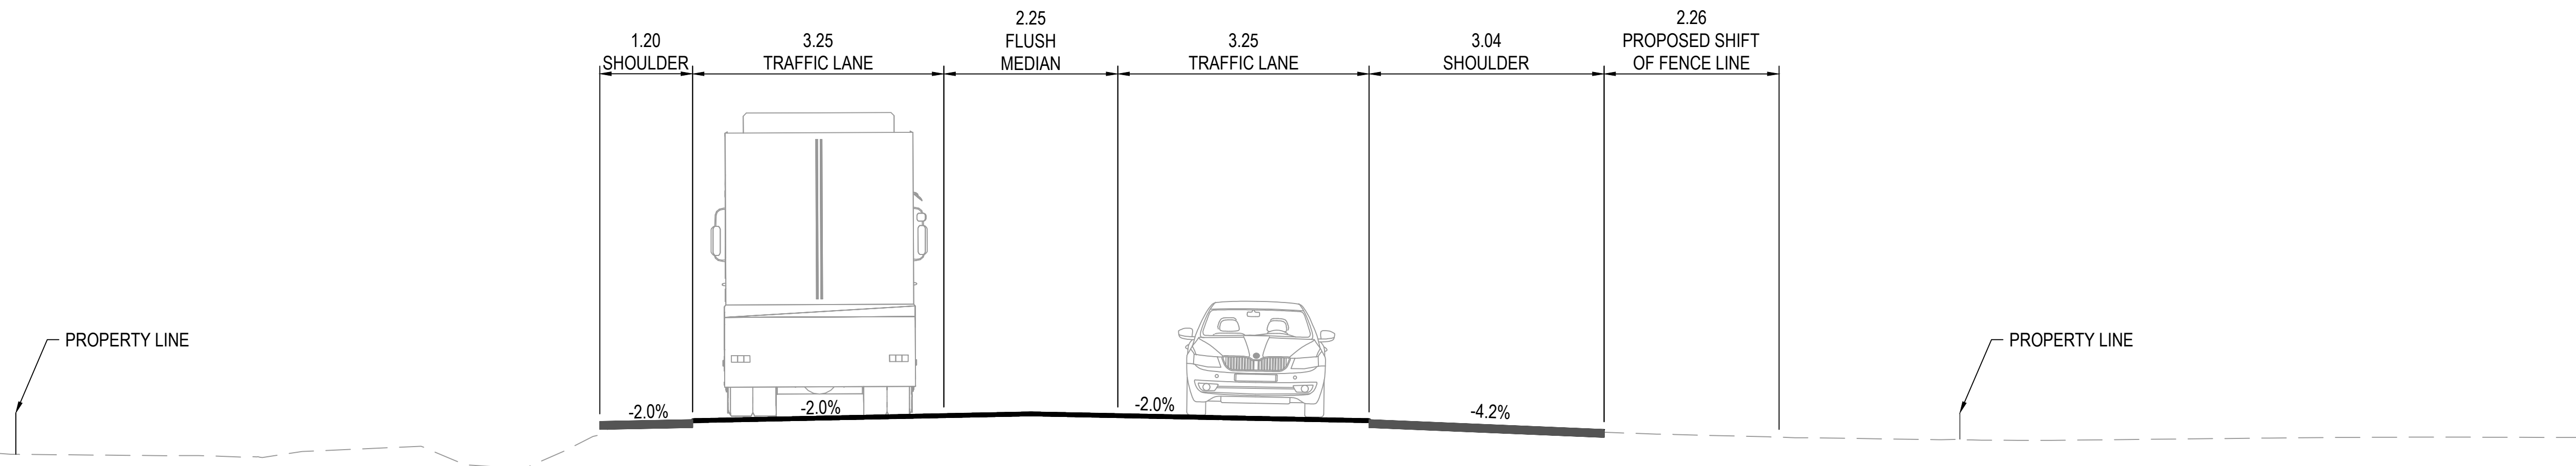

TYPICAL CROSS SECTION - CH 1520  
BAY ESPRESSO ROAD FRONTAGE  
SCALE 1:50-A1

**PRELIMINARY**

No	Revision	Note: * indicates signatures on original issue of drawing or last revision of drawing	Drawn	Job Manager	Project Director	Date
B		CROSS SECTION TITLES UPDATED	WS	CA*	AP*	02.06.20
A		PRELIMINARY ISSUE	WS	CA*	AP*	01.05.20

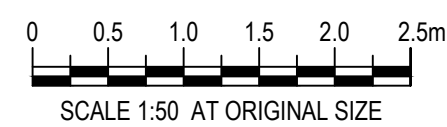

**GHD**  
**DRAFT**  
 02/06/2020  
 134 Queen Street East  
 Hastings 4156, New Zealand  
 T 64 6 870 9105 F 64 6 873 5281  
 W www.ghd.com

**DO NOT SCALE**  
 GHD Limited  
 Conditions of Use.  
 This document may only be used by GHD's client (and any other person who GHD has agreed can use this document) for the purpose for which it was prepared and must not be used by any other person or for any other purpose.

Drawn	W. SMITH	Designer	R. TAN
Drafting Check		Design Check	
Approved (Project Director)	Date		
Scale	1:50-A1		

Client	<b>HASTINGS DISTRICT COUNCIL</b>		
Project	<b>SH51- WAIPATU</b>		
Title	<b>TYPICAL CROSS SECTIONS SHEET 2 OF 2</b>		
Original Size	<b>A1</b>	Drawing No:	<b>12520885-C592</b>
Rev:	<b>B</b>		