

HASTINGS DISTRICT COUNCIL

SH51 WAIPATU - BENNETT ROAD SHARED PATH

PRELIMINARY - 12520885




LOCALITY PLAN
NOT TO SCALE

DRAWING LIST & TRANSMITTAL NOTICE			ISSUE		
CAD FILE REFERENCE: SYNERGY-51-12520885 - HDC SH51 Waipatu Footpath/CADD Drawings			DAY	22	
DRAWING NUMBER	DRAWING TITLE		MONTH	07	
			YEAR	20	
12520885-G701	COVER SHEET, LOCALITY PLAN AND DRAWING LIST		A		
12520885-G702	GENERAL ARRANGEMENT KEY PLAN		A		
12520885-G703	GENERAL LEGEND AND NOTES		A		
12520885-C711	CIVIL WORKS LAYOUT - SHEET 1 OF 4		A		
12520885-C712	CIVIL WORKS LAYOUT - SHEET 2 OF 4		A		
12520885-C713	CIVIL WORKS LAYOUT - SHEET 3 OF 4		A		
12520885-C714	CIVIL WORKS LAYOUT - SHEET 4 OF 4		A		
12520885-C721	TYPICAL CROSS SECTIONS AND KERB LONG SECTION		A		
12520885-C731	TYPICAL CIVIL DETAILS - SHEET 1 OF 3		A		
12520885-C732	TYPICAL CIVIL DETAILS - SHEET 2 OF 3		A		
12520885-C733	TYPICAL CIVIL DETAILS - SHEET 3 OF 3		A		
12520885-C741	CROSS SECTIONS - SHEET 1 OF 1		A		
12520885-C742	CROSS SECTIONS - SHEET 1 OF 2		A		
12520885-C743	CROSS SECTIONS - SHEET 1 OF 3		A		
12520885-C744	CROSS SECTIONS - SHEET 1 OF 4		A		
12520885-C745	CROSS SECTIONS - SHEET 1 OF 5		A		
DISTRIBUTION LIST					
HASTINGS DISTRICT COUNCIL	ATTN:		1		
GHD PROJECT MANAGER	ATTN:		1		

FOR PRICING


											<div><div>DRAFT</div><div>22/07/2020</div></div>		<div>DO NOT SCALE</div> <div>GHD Limited Conditions of Use. This document may only be used by GHD's client (and any other person who GHD has agreed can use this document) for the purpose for which it was prepared and must not be used by any other person or for any other purpose.</div>		<div>Drawn R. GERONIMO</div> <div>Drafting Check</div> <div>Approved (Project Director) Date</div> <div>Scale N.T.S.</div>		<div>Designer P. KITTO</div> <div>Design Check</div>		<div>Client Project</div> <div>HASTINGS DISTRICT COUNCIL SH51 WAIPATU - BENNETT ROAD SHARED PATH COVER SHEET, LOCALITY PLAN AND DRAWING LIST</div>		<div>First Drawing No:</div> <div>12520885-G701</div>		<div>Rev: A</div>	
A FOR PRICING							RG	CA*	AP*	22.07.20														
No Revision Note: * indicates signatures on original issue of drawing or last revision of drawing							Drawn	Job Manager	Project Director	Date														

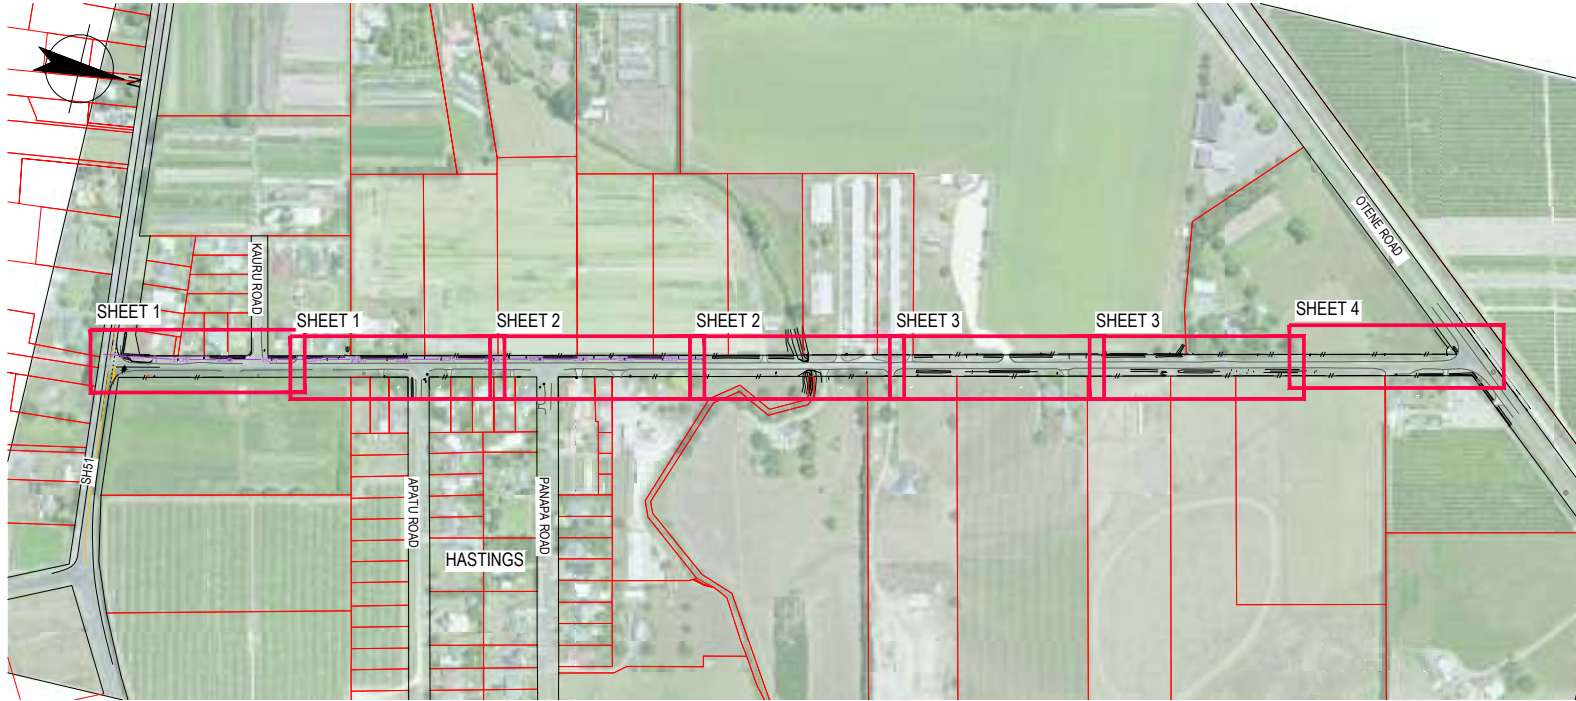

GENERAL ARRANGEMENT KEY PLAN
SCALE 1:2500-A1

FOR PRICING


																				<div><div>DRAFT</div><div>22/07/2020</div></div>					<div><div>DO NOT SCALE</div><div>GHD Limited Conditions of Use: This document may only be used by GHD's client (and any other person who GHD has agreed can use this document) for the purpose for which it was prepared and must not be used by any other person or for any other purpose.</div></div>					<div><div>Drawn R. GERONIMO</div><div>Drafting Check</div></div>		<div><div>Designer P. KITTO</div><div>Design Check</div></div>		<div><div>Client</div><div>Project</div><div>Title</div></div>		<div><div>HASTINGS DISTRICT COUNCIL</div><div>Project</div><div>BENNETT ROAD PATH</div><div>GENERAL ARRANGEMENT KEY PLAN</div></div>					<div><div>Original Size</div><div>A1</div></div>		<div><div>Drawing No:</div><div>12520885-G702</div></div>					<div><div>Rev:</div><div>A</div></div>	
A	FOR PRICING				RG	CA*	AP*	22.07.20	
No	Revision Note: * indicates signatures on original issue of drawing or last revision of drawing				Drawn	Job Manager	Project Director	Date	

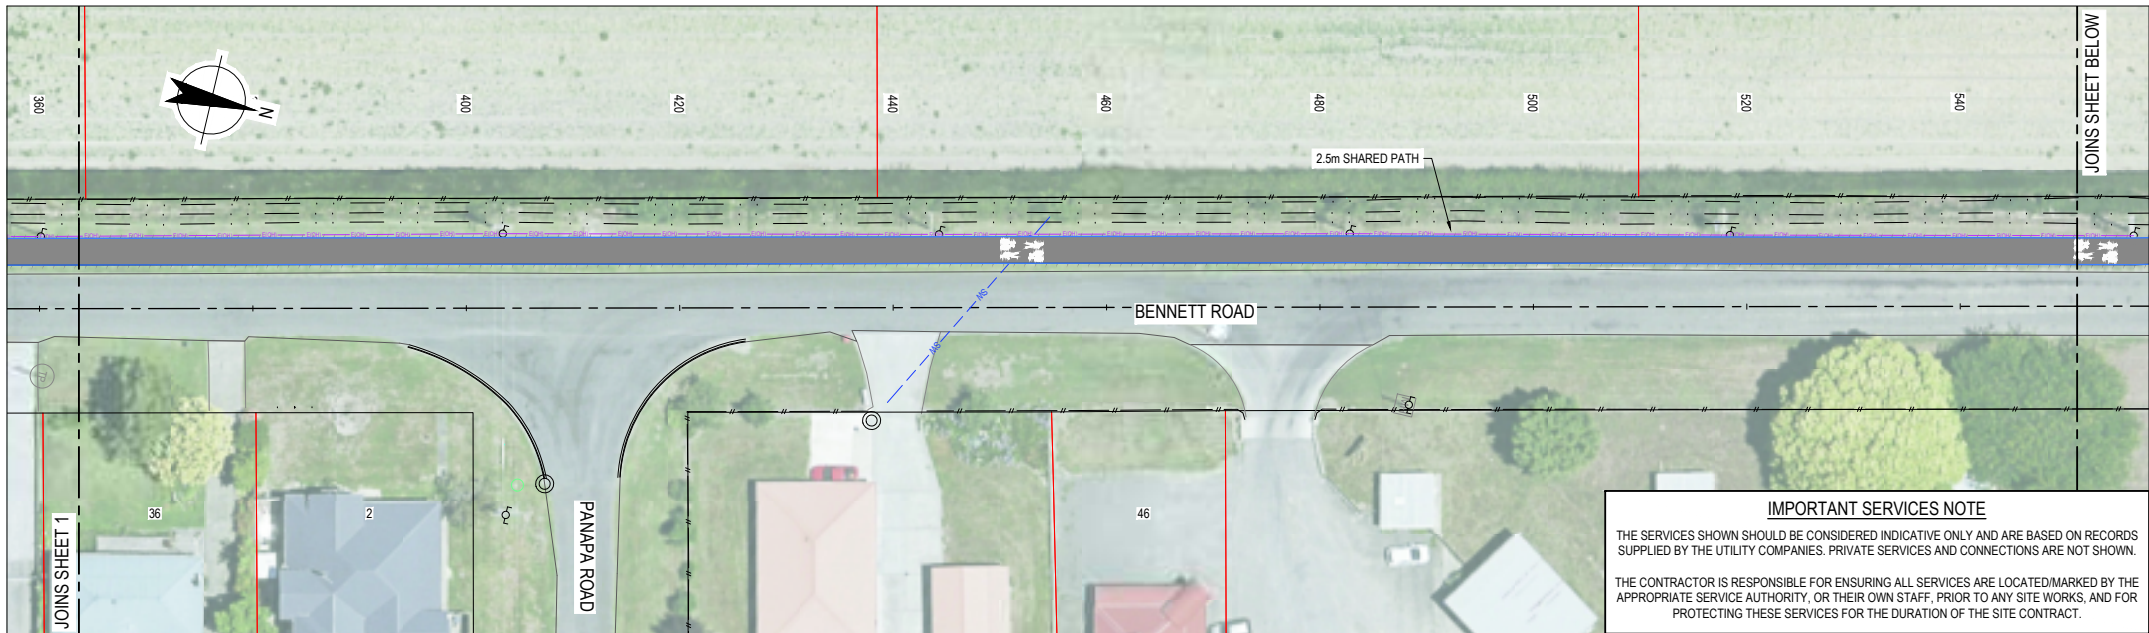

IMPORTANT SERVICES NOTE

THE SERVICES SHOWN SHOULD BE CONSIDERED INDICATIVE ONLY AND ARE BASED ON RECORDS SUPPLIED BY THE UTILITY COMPANIES. PRIVATE SERVICES AND CONNECTIONS ARE NOT SHOWN.

THE CONTRACTOR IS RESPONSIBLE FOR ENSURING ALL SERVICES ARE LOCATED/MARKED BY THE APPROPRIATE SERVICE AUTHORITY, OR THEIR OWN STAFF, PRIOR TO ANY SITE WORKS, AND FOR PROTECTING THESE SERVICES FOR THE DURATION OF THE SITE CONTRACT.

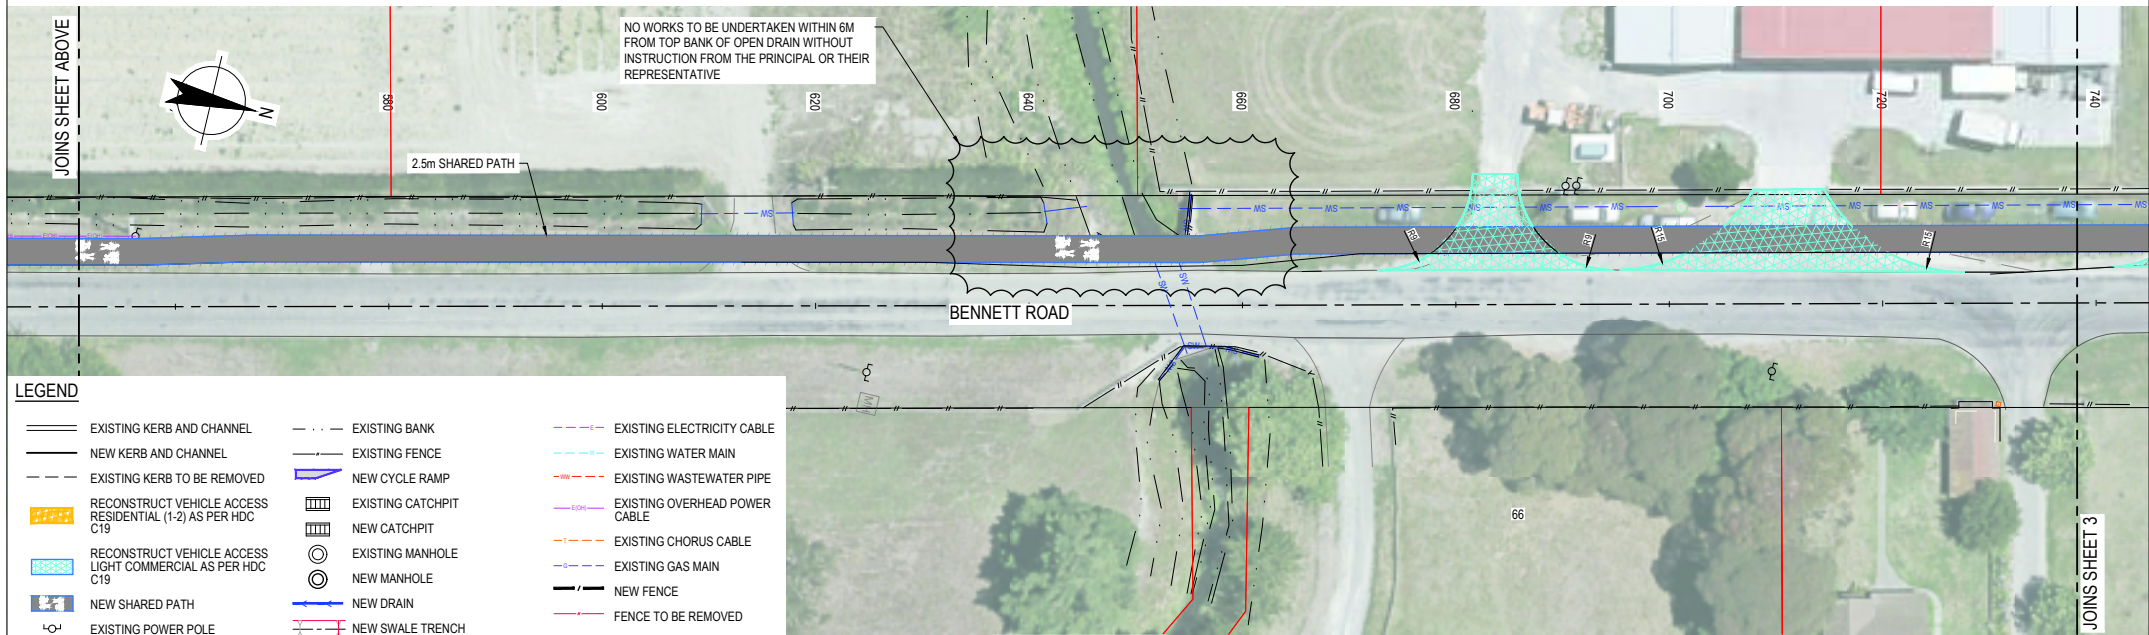

LEGEND

— — — — —	EXISTING KERB AND CHANNEL	— — — — —	EXISTING BANK	— — — — —	EXISTING ELECTRICITY CABLE
— — — — —	NEW KERB AND CHANNEL	— — — — —	EXISTING FENCE	— — — — —	EXISTING WATER MAIN
— — — — —	EXISTING KERB TO BE REMOVED	— — — — —	NEW CYCLE RAMP	— — — — —	EXISTING WASTEWATER PIPE
— — — — —	RECONSTRUCT VEHICLE ACCESS RESIDENTIAL (1-2) AS PER HDC C19	— — — — —	EXISTING CATCHPIT	— — — — —	EXISTING OVERHEAD POWER CABLE
— — — — —	RECONSTRUCT VEHICLE ACCESS LIGHT COMMERCIAL AS PER HDC C19	— — — — —	NEW CATCHPIT	— — — — —	EXISTING CHORUS CABLE
— — — — —	NEW SHARED PATH	— — — — —	EXISTING MANHOLE	— — — — —	EXISTING GAS MAIN
— — — — —	EXISTING POWER POLE	— — — — —	NEW MANHOLE	— — — — —	NEW FENCE
— — — — —	POWER POLE TO BE REMOVED	— — — — —	NEW DRAIN	— — — — —	FENCE TO BE REMOVED
		— — — — —	NEW SWALE TRENCH		
		— — — — —	EXISTING STORMWATER		

FOR PRICING		RG	CA*	AP*	22.07.20
No	Revision	Drawn	Job Manager	Project Director	Date
Note: * indicates signatures on original issue of drawing or last revision of drawing					




DRAFT
22/07/2020

DO NOT SCALE

GHD Limited
Conditions of Use:
This document may only be used by GHD's client (and any other person who GHD has agreed can use this document) for the purpose for which it was prepared and must not be used by any other person or for any other purpose.


Drawn	R. GERONIMO	Designer	P. KITTO
Drafting Check		Design Check	
Approved (Project Director)		Date	
Scale	1:250-A1	This Drawing must not be used for Construction unless signed as Approved	

Client Project	HASTINGS DISTRICT COUNCIL SH51 - WAIPATU - BENNETT ROAD SHARED PATH		
Title	CIVIL WORKS LAYOUT SHEET 2 OF 4		
Original Size	A1	Drawing No:	12520885-C712
Rev:	A		

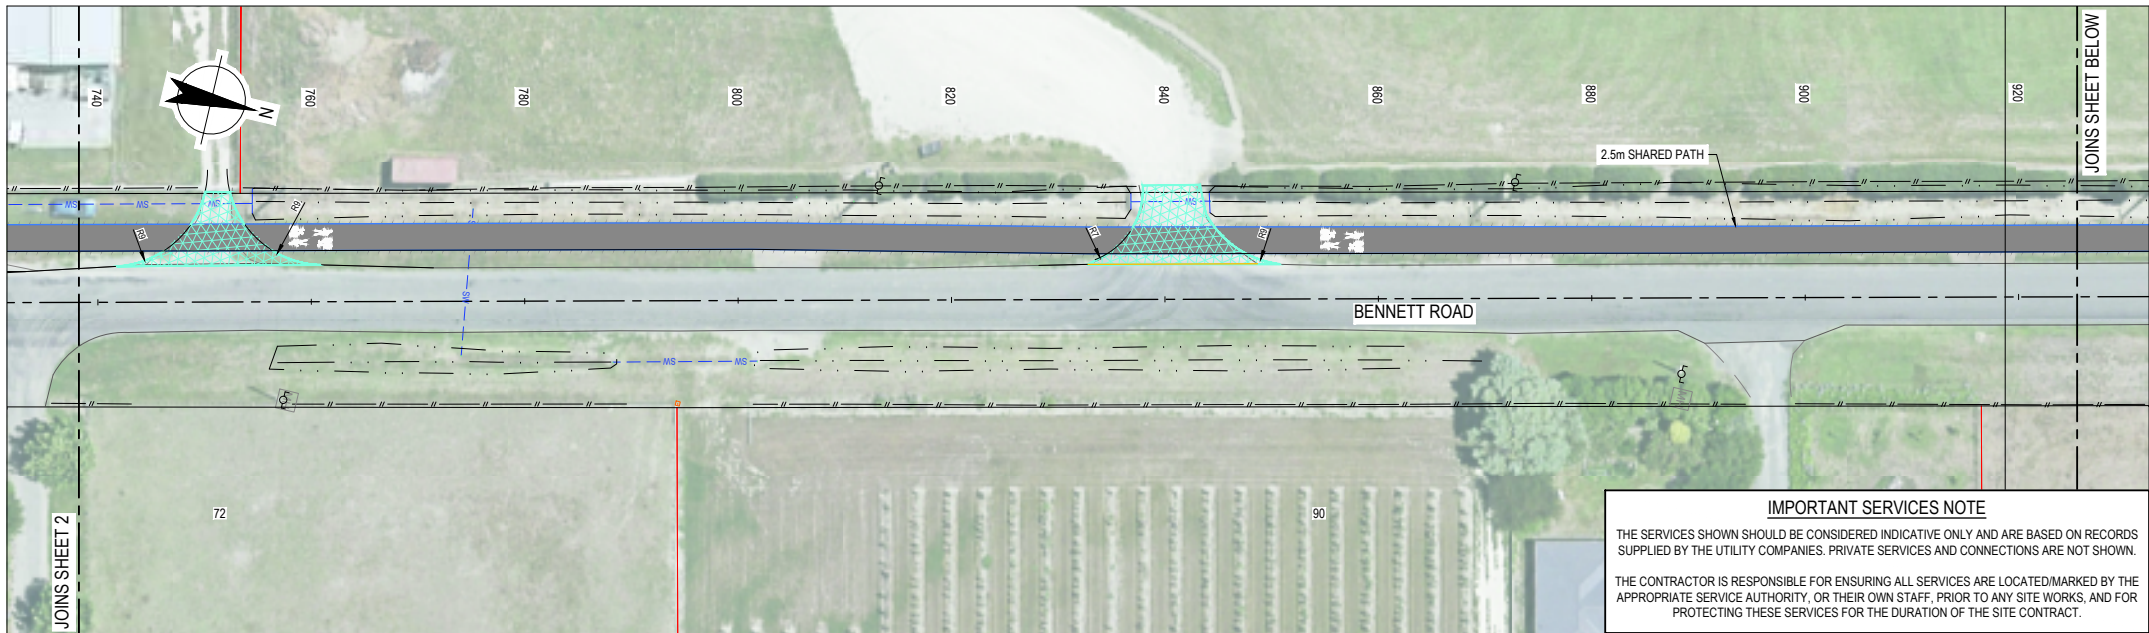

CIVIL WORKS LAYOUT

SCALE 1:250-A1

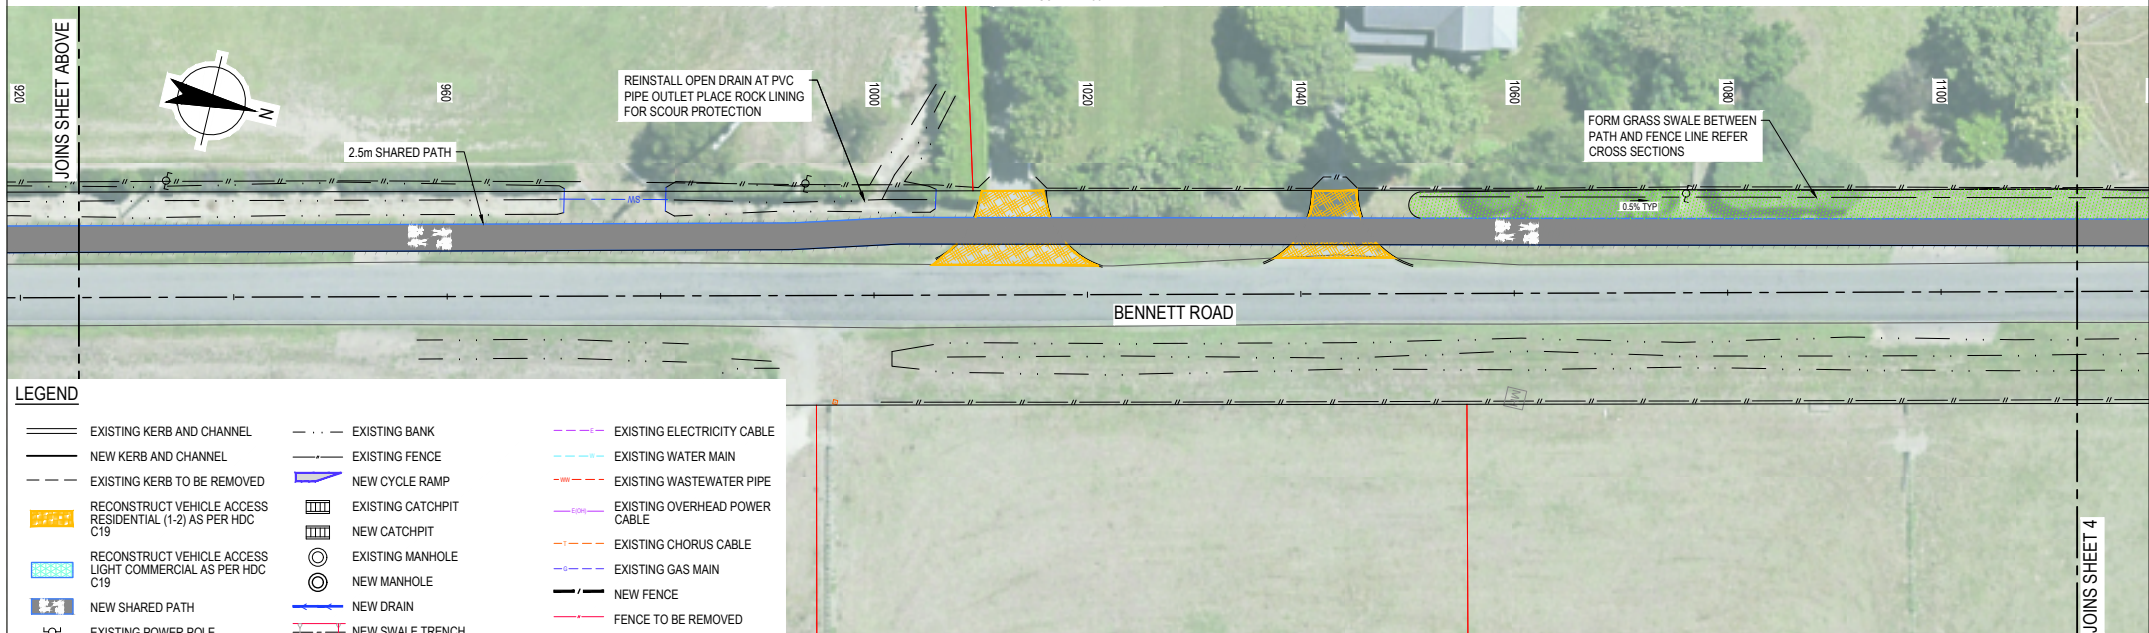

CIVIL WORKS LAYOUT

SCALE 1:250-A1

FOR PRICING			
No	Revision	Note: * indicates signatures on original issue of drawing or last revision of drawing	Date
A	1		22.07.20




DO NOT SCALE

GHD Limited
Conditions of Use:
This document may only be used by GHD's client (and any other person who GHD has agreed can use this document) for the purpose for which it was prepared and must not be used by any other person or for any other purpose.

Drawn R. GERONIMO	Designer P.KITTO
Drafting Check	Design Check
Approved (Project Director)	Date
Scale 1:250-A1	This Drawing must not be used for Construction unless signed as Approved

Client Project	HASTINGS DISTRICT COUNCIL SH51 - WAIPATU - BENNETT ROAD SHARED PATH
Title	CIVIL WORKS LAYOUT SHEET 3 OF 4
Original Size	A1
Drawing No:	12520885-C713
Rev:	A

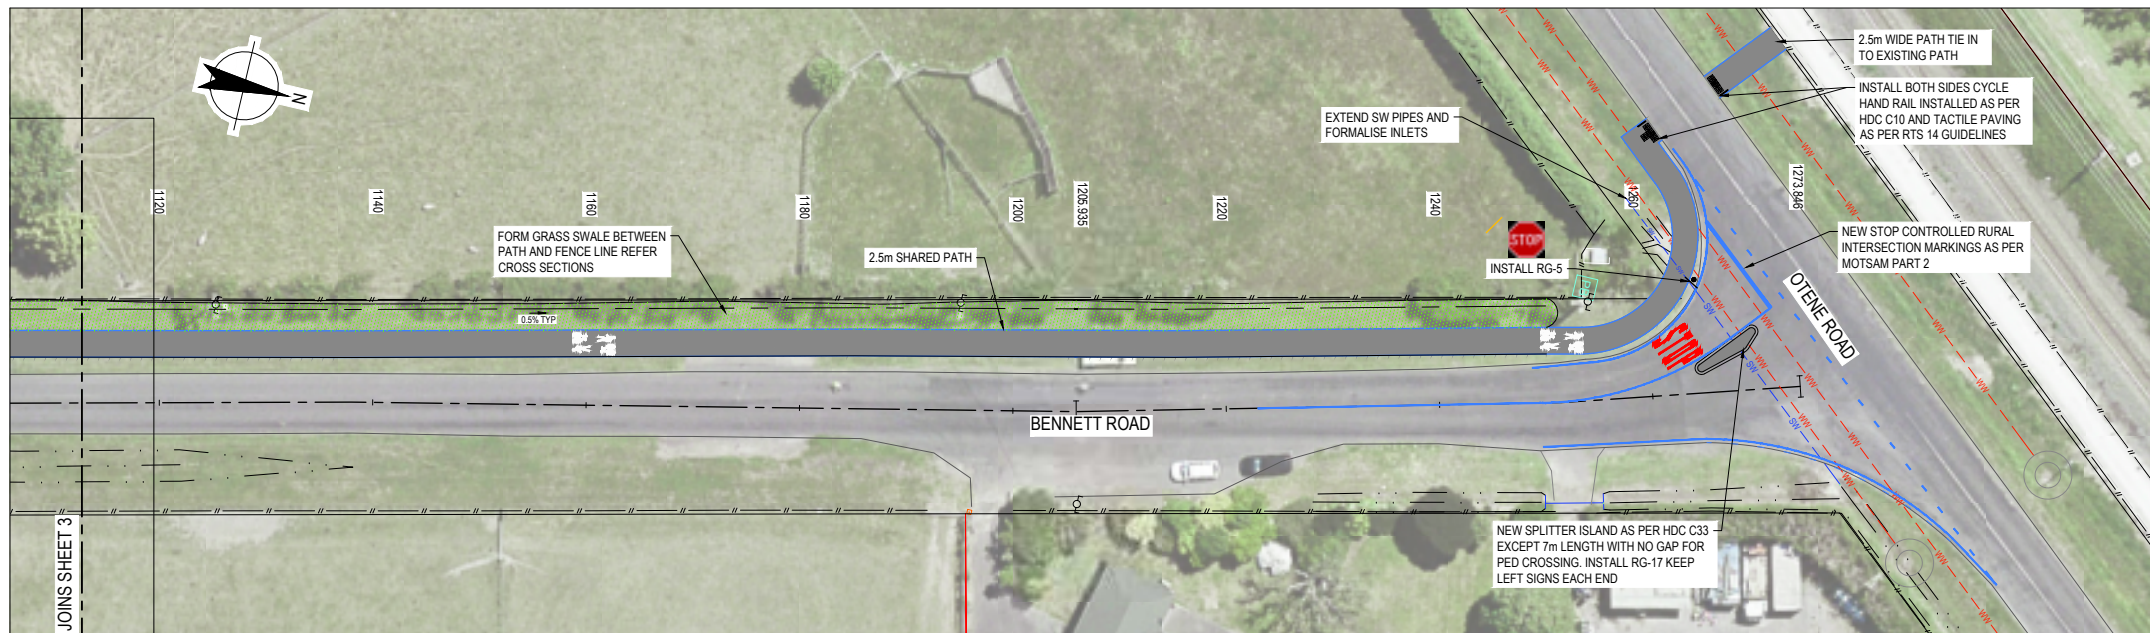

CIVIL WORKS LAYOUT

SCALE 1:250-A1

IMPORTANT SERVICES NOTE

THE SERVICES SHOWN SHOULD BE CONSIDERED INDICATIVE ONLY AND ARE BASED ON RECORDS SUPPLIED BY THE UTILITY COMPANIES. PRIVATE SERVICES AND CONNECTIONS ARE NOT SHOWN.

THE CONTRACTOR IS RESPONSIBLE FOR ENSURING ALL SERVICES ARE LOCATED/MARKED BY THE APPROPRIATE SERVICE AUTHORITY, OR THEIR OWN STAFF, PRIOR TO ANY SITE WORKS, AND FOR PROTECTING THESE SERVICES FOR THE DURATION OF THE SITE CONTRACT.

LEGEND

	EXISTING KERB AND CHANNEL		EXISTING BANK		EXISTING ELECTRICITY CABLE
	NEW KERB AND CHANNEL		EXISTING FENCE		EXISTING WATER MAIN
	EXISTING KERB TO BE REMOVED		NEW CYCLE RAMP		EXISTING WASTEWATER PIPE
	RECONSTRUCT VEHICLE ACCESS RESIDENTIAL (1-2) AS PER HDC C19		EXISTING CATCHPIT		EXISTING OVERHEAD POWER CABLE
	RECONSTRUCT VEHICLE ACCESS LIGHT COMMERCIAL AS PER HDC C19		NEW CATCHPIT		EXISTING CHORUS CABLE
	NEW SHARED PATH		EXISTING MANHOLE		EXISTING GAS MAIN
	NEW FENCE		NEW MANHOLE		NEW FENCE
	EXISTING POWER POLE		NEW DRAIN		FENCE TO BE REMOVED
	POWER POLE TO BE REMOVED		NEW SWALE TRENCH		EXISTING STORMWATER

FOR PRICING

												<div>DRAFT22/07/2020</div>		<div>DO NOT SCALE</div> <div>GHD Limited Conditions of Use: This document may only be used by GHD's client (and any other person who GHD has agreed can use this document) for the purpose for which it was prepared and must not be used by any other person or for any other purpose.</div>		<div>Drawn R. GERONIMO Designer P. KITTO</div> <div>Drafting Check Design Check</div> <div>Approved (Project Director) Date</div> <div>Scale 1:250-A1</div> <div>This Drawing must not be used for Construction unless signed as Approved</div>		<div>Client HASTINGS DISTRICT COUNCIL Project SH51 - WAIPATU - BENNETT ROAD SHARED PATH Title CIVIL WORKS LAYOUT Drawing No: 12520885-C714</div> <div>Original Size A1 Rev: A</div>	
A	FOR PRICING					RG	CA*	AP*	22.07.20										
No	Revision	Note: * indicates signatures on original issue of drawing or last revision of drawing				Drawn	Job Manager	Project Director	Date										